



CHRISTIAN FELLOWSHIP

12040 115TH AVE. NE  
KIRKLAND, WA 98034

No.	Date	Revision	By
02	10/12/22		




DC	Drawn by	SH
	Checked by	ZJG
	Project Number	220100-PPI
	File Number	

MAIN FLOOR  
T.I. PLAN

Sheet Title

A2.1

Sheet Number

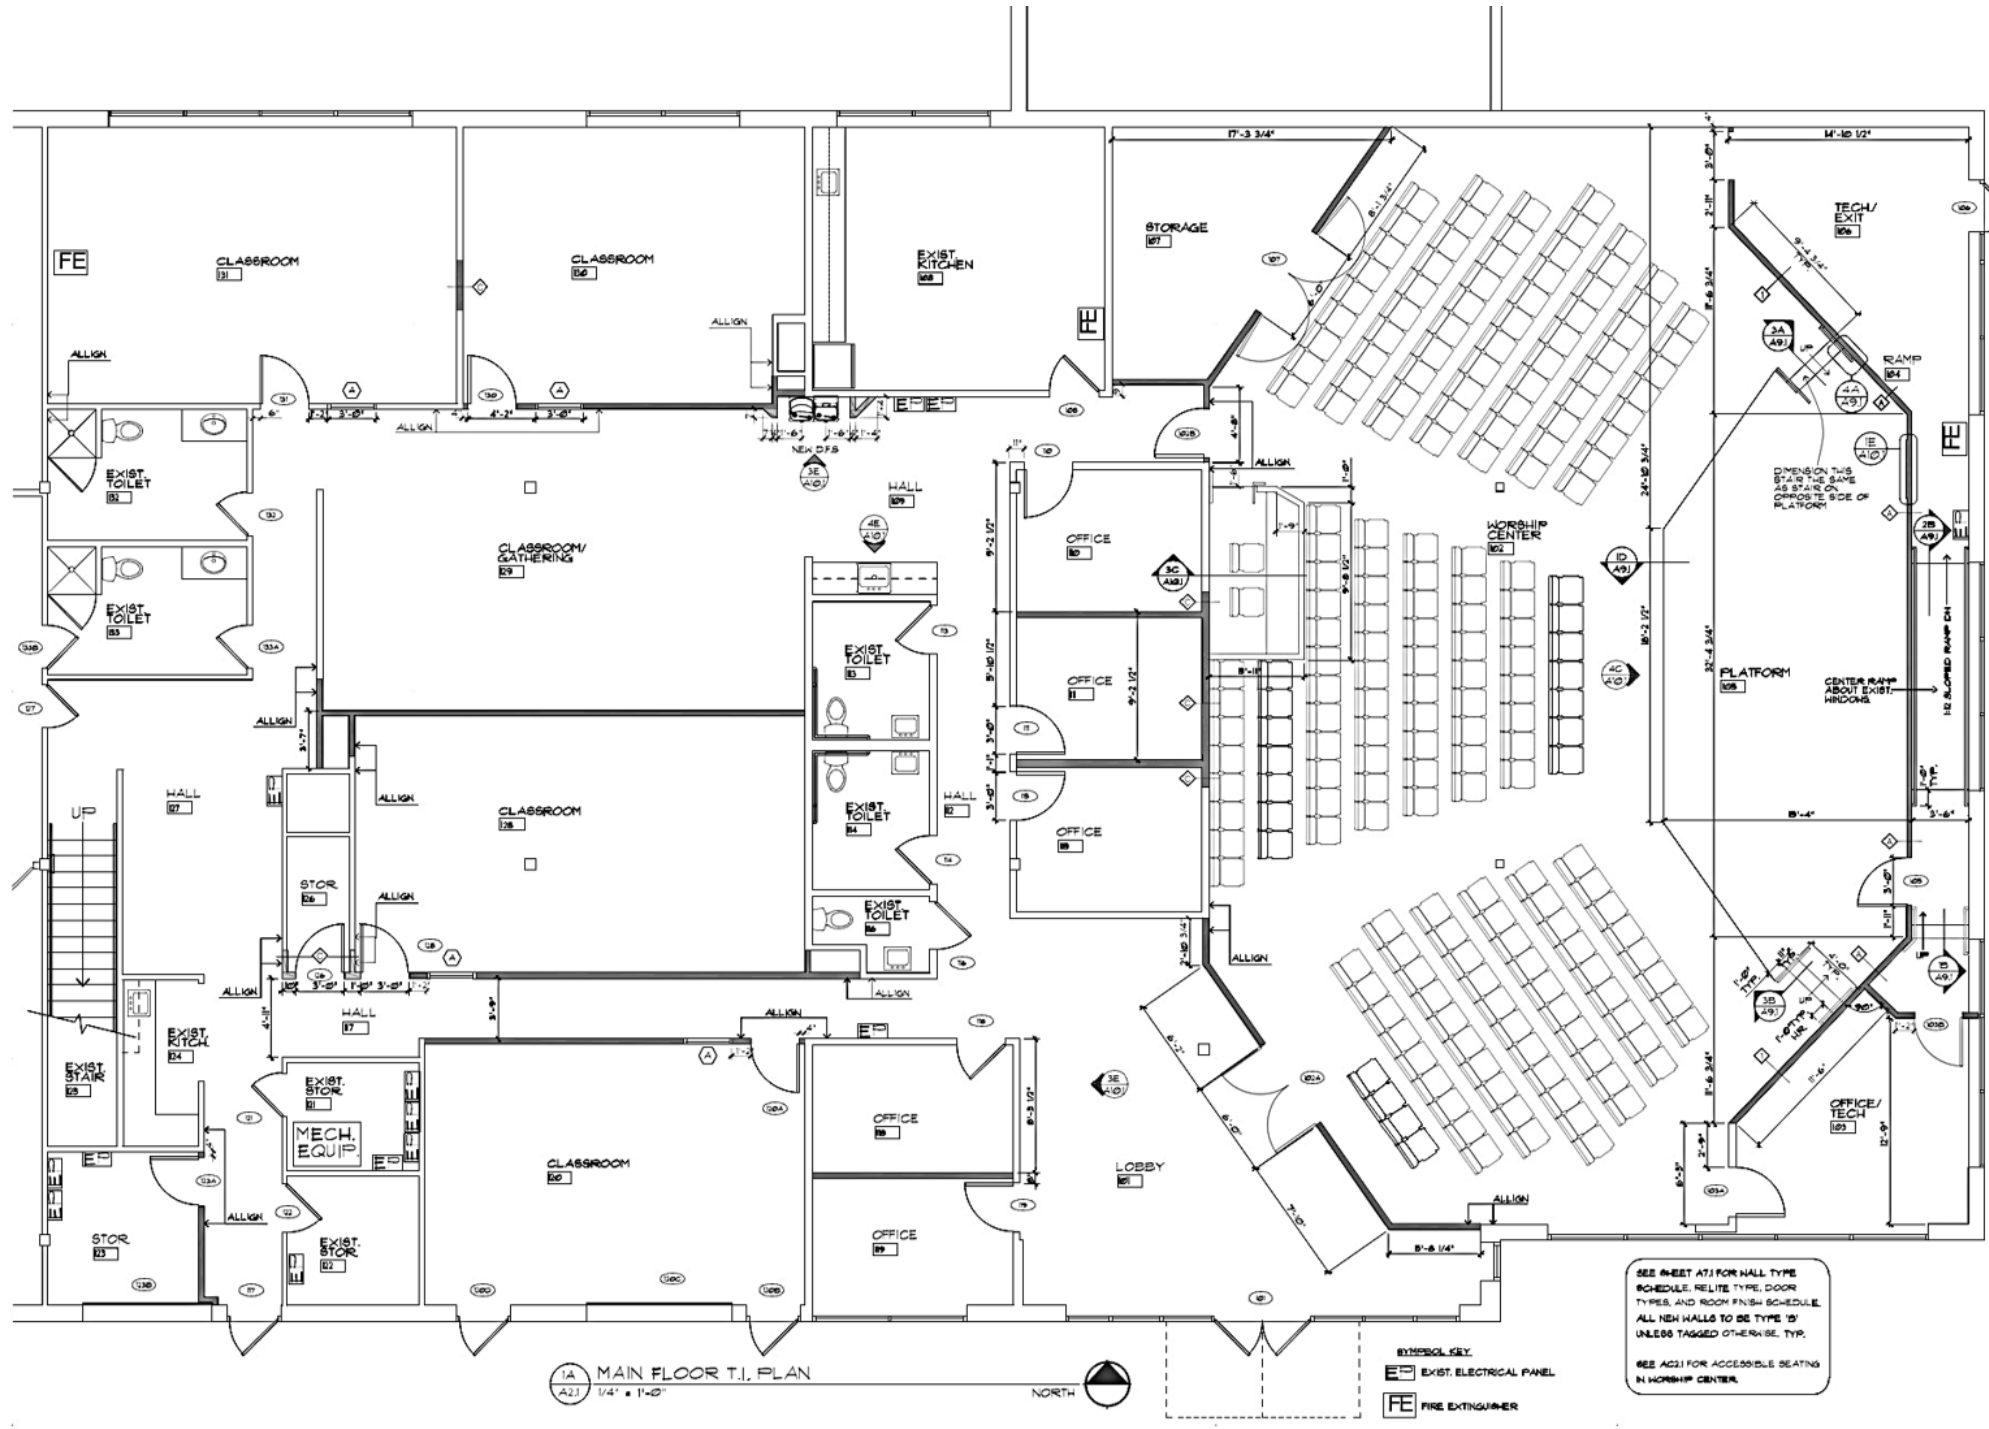

2022 Update: Owner: Main Floor T.I. Plan, Licensed 11/15/17, No. 488